



# EXHIBIT NO. 8

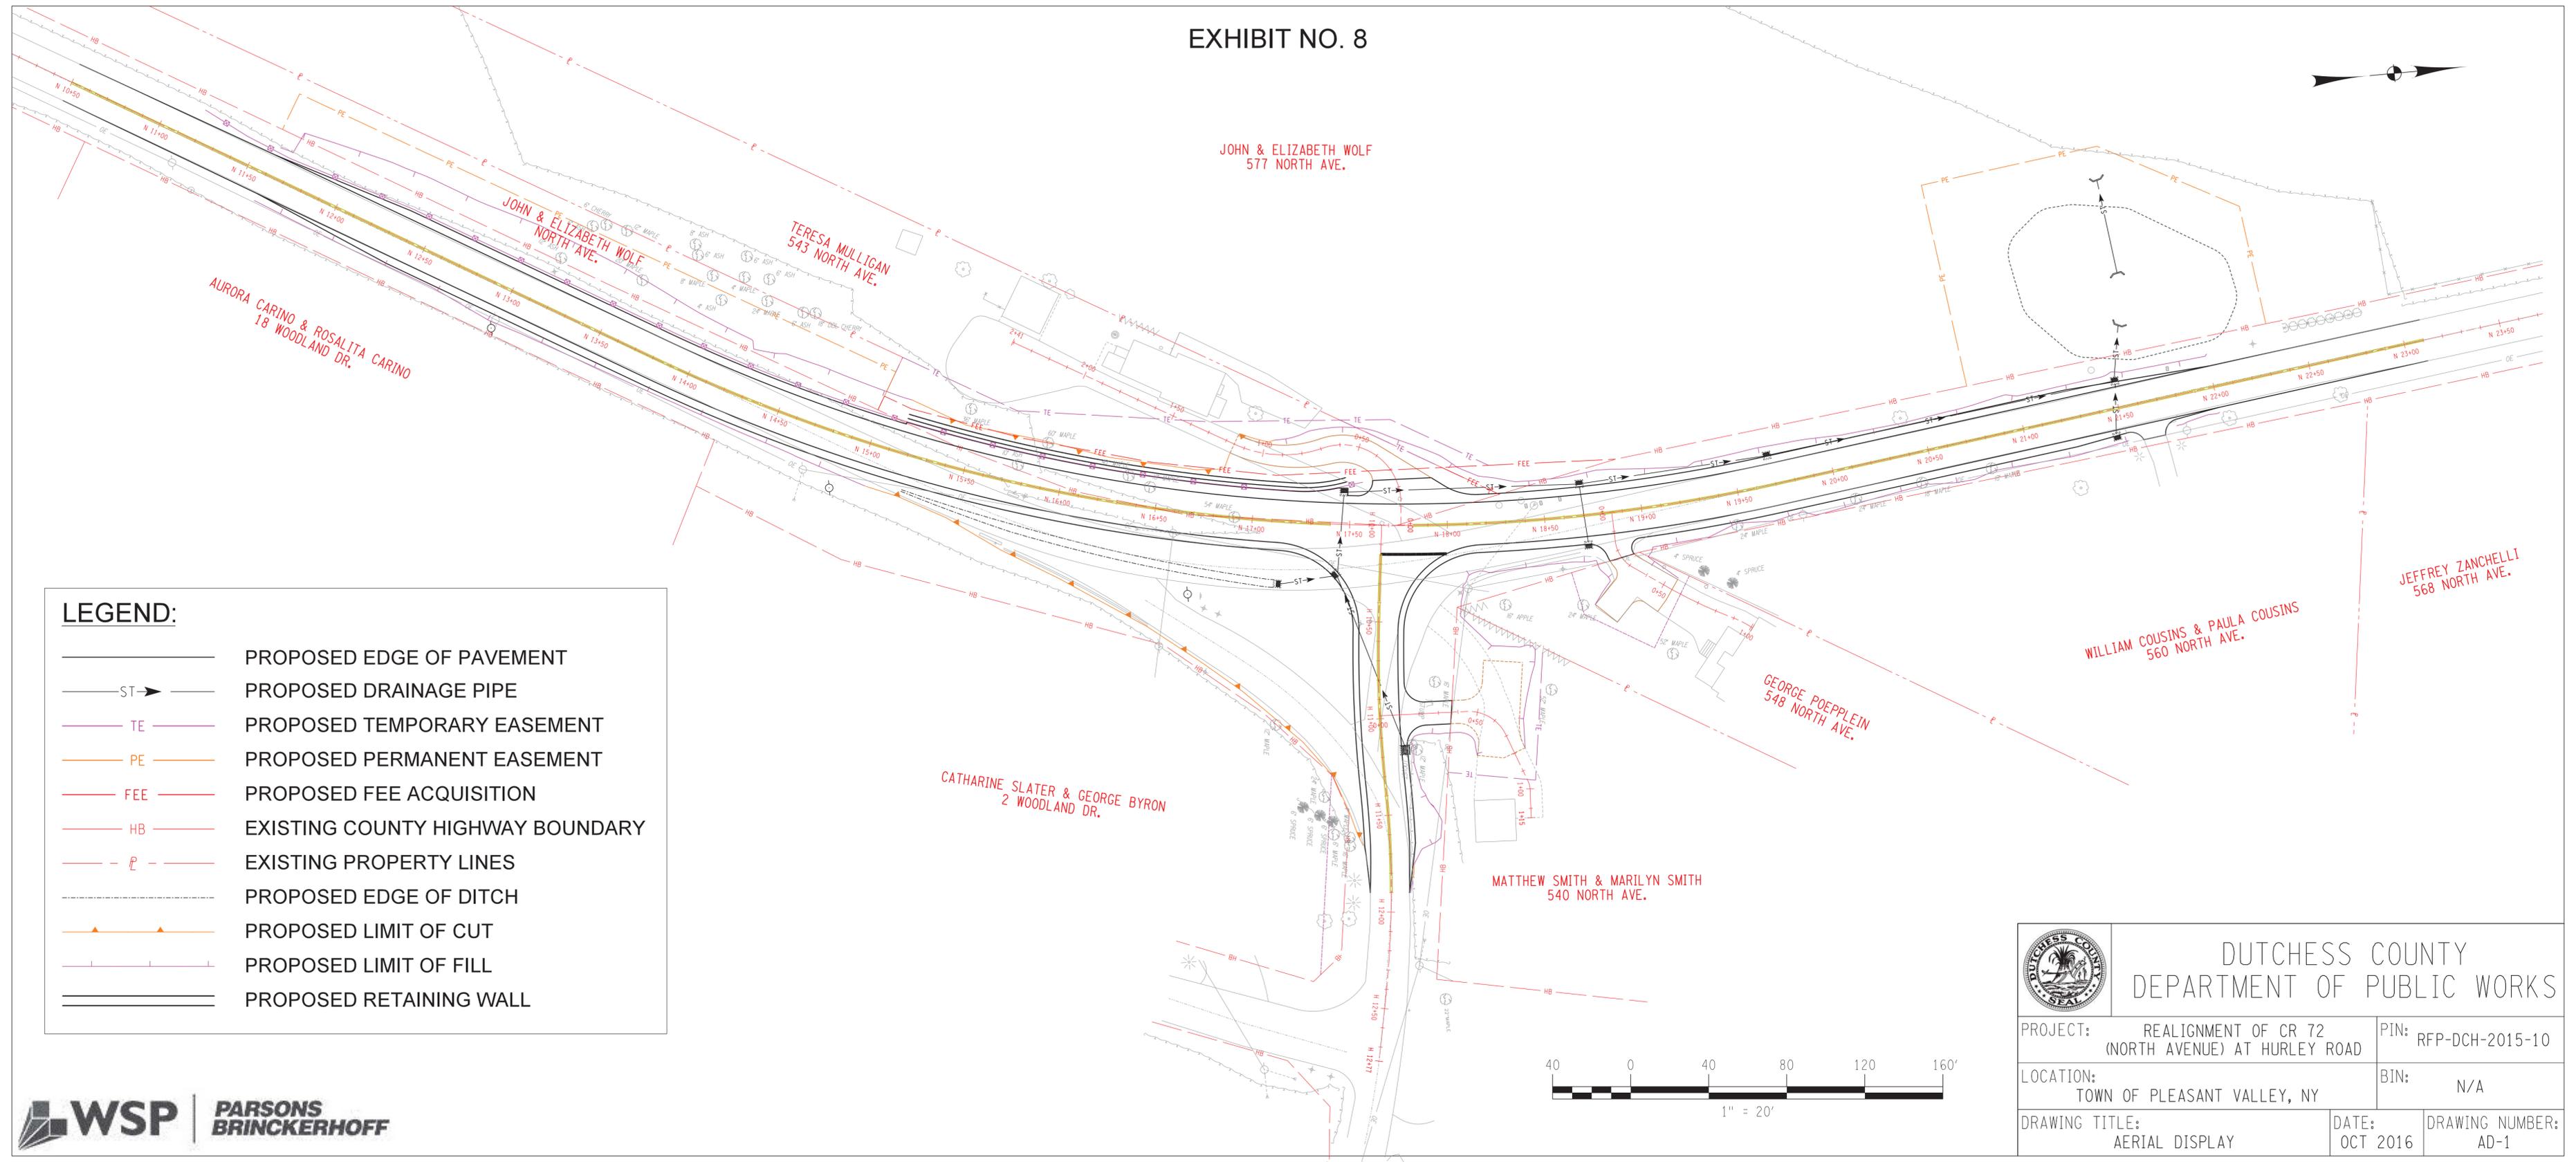

**LEGEND:**

	PROPOSED EDGE OF PAVEMENT
	PROPOSED DRAINAGE PIPE
	PROPOSED TEMPORARY EASEMENT
	PROPOSED PERMANENT EASEMENT
	PROPOSED FEE ACQUISITION
	EXISTING COUNTY HIGHWAY BOUNDARY
	EXISTING PROPERTY LINES
	PROPOSED EDGE OF DITCH
	PROPOSED LIMIT OF CUT
	PROPOSED LIMIT OF FILL
	PROPOSED RETAINING WALL

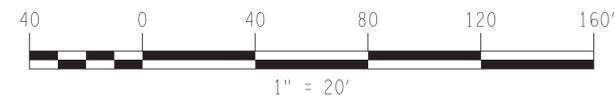

	DUTCHESS COUNTY DEPARTMENT OF PUBLIC WORKS	
	PROJECT: REALIGNMENT OF CR 72 (NORTH AVENUE) AT HURLEY ROAD	PIN: RFP-DCH-2015-10
	LOCATION: TOWN OF PLEASANT VALLEY, NY	BIN: N/A
DRAWING TITLE: AERIAL DISPLAY	DATE: OCT 2016	DRAWING NUMBER: AD-1